



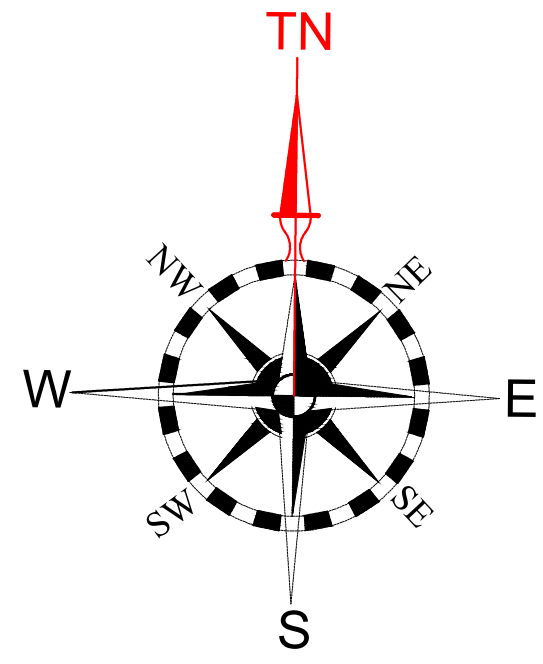

AK AZAD ROAD

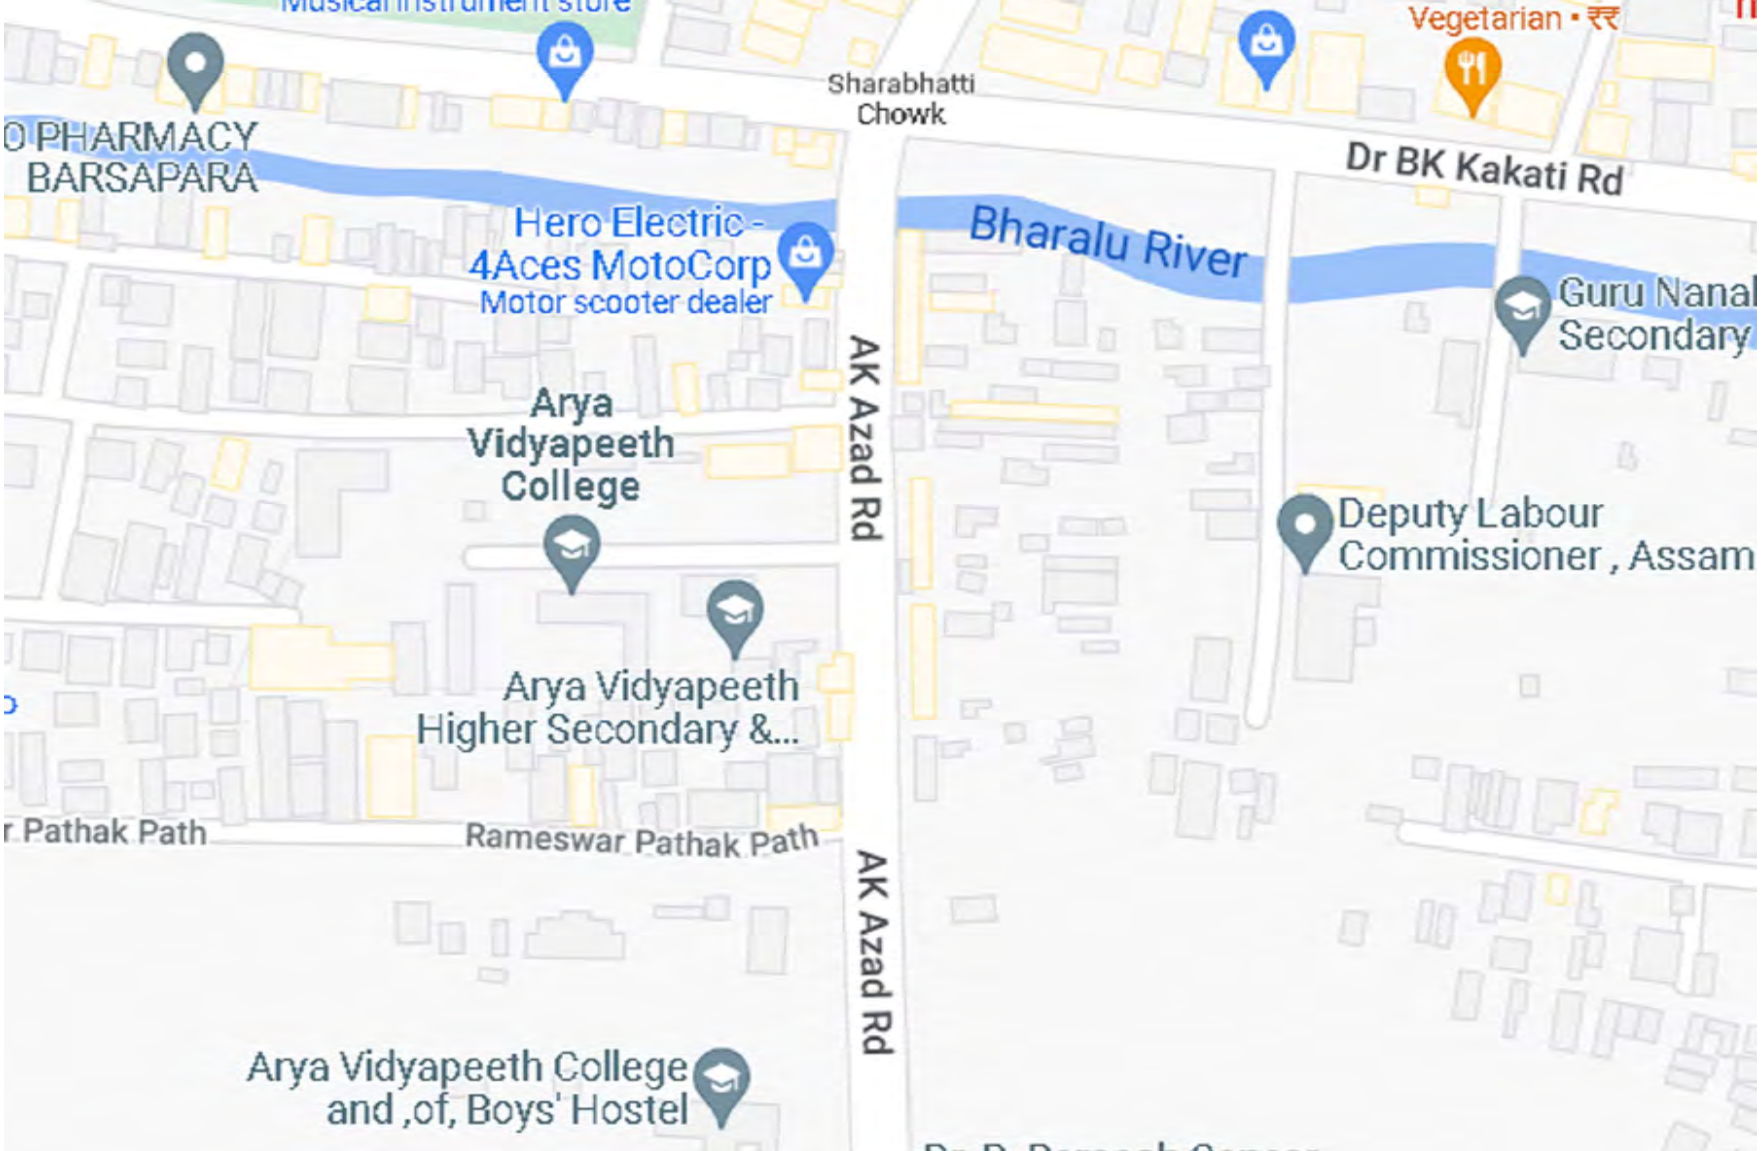

NOTES

- ALL DIMENSIONS ARE IN METERE UNLESS OTHERWISE STATED
- DATUM AND PROJECTION USED: WGS 1984, UTM(46NORTH)
- NORTH REFERENCE: TRUE
- GRID COORDINATES ARE AS SURVEYED IN UTM
- EXISTING ALIGNMENT OF JAIL ROAD SHOWING THE CHAINAGE AT 10M INTERVAL
- TOTAL COMPOUND AREA IS AREA=

LEGEND

ROAD	
BUILDING/HUT	
GATE	
BOUNDARY	
DRAIN/NALAH	
LIGHT POLE	
ELCTRIC POLE	



GRAPHICAL

SURVEYED AREA = 9787.39 SQM
= 105312.32 SQFT
= 7 BIGHA 1 KATHA 11.33 L



Arya Vidyapeeth College
আর্য্য বিদ্যাপীঠ মহাবিদ্যালয়

THE DESIGN ROOM

thedesignroom85@gmail.com
PH: 0 94353 29069

SURVEYED BY:-

DATE OF SURVEY

25.11.2021

DRAWING NO :

DR/AV/01/22

SCALE

1:200 AT A0(36X48)

OB NO "A

01 OF 01

DETAIL TOPOGRAPHICAL SURVEY
AT ARYA VIDYAPEETH CAMPUS, GUWAHATI

SITE PLAN

REV	ISSUEA	DATEA	DRWN	CHKD
0	FOR FINAL SUBMISSION	25.02.22	PRANJIT	APURBA
1				
2				
3				

REV
0